


1. No dimensions are to be scaled from this drawing.
2. All dimensions are to be checked on site prior to construction

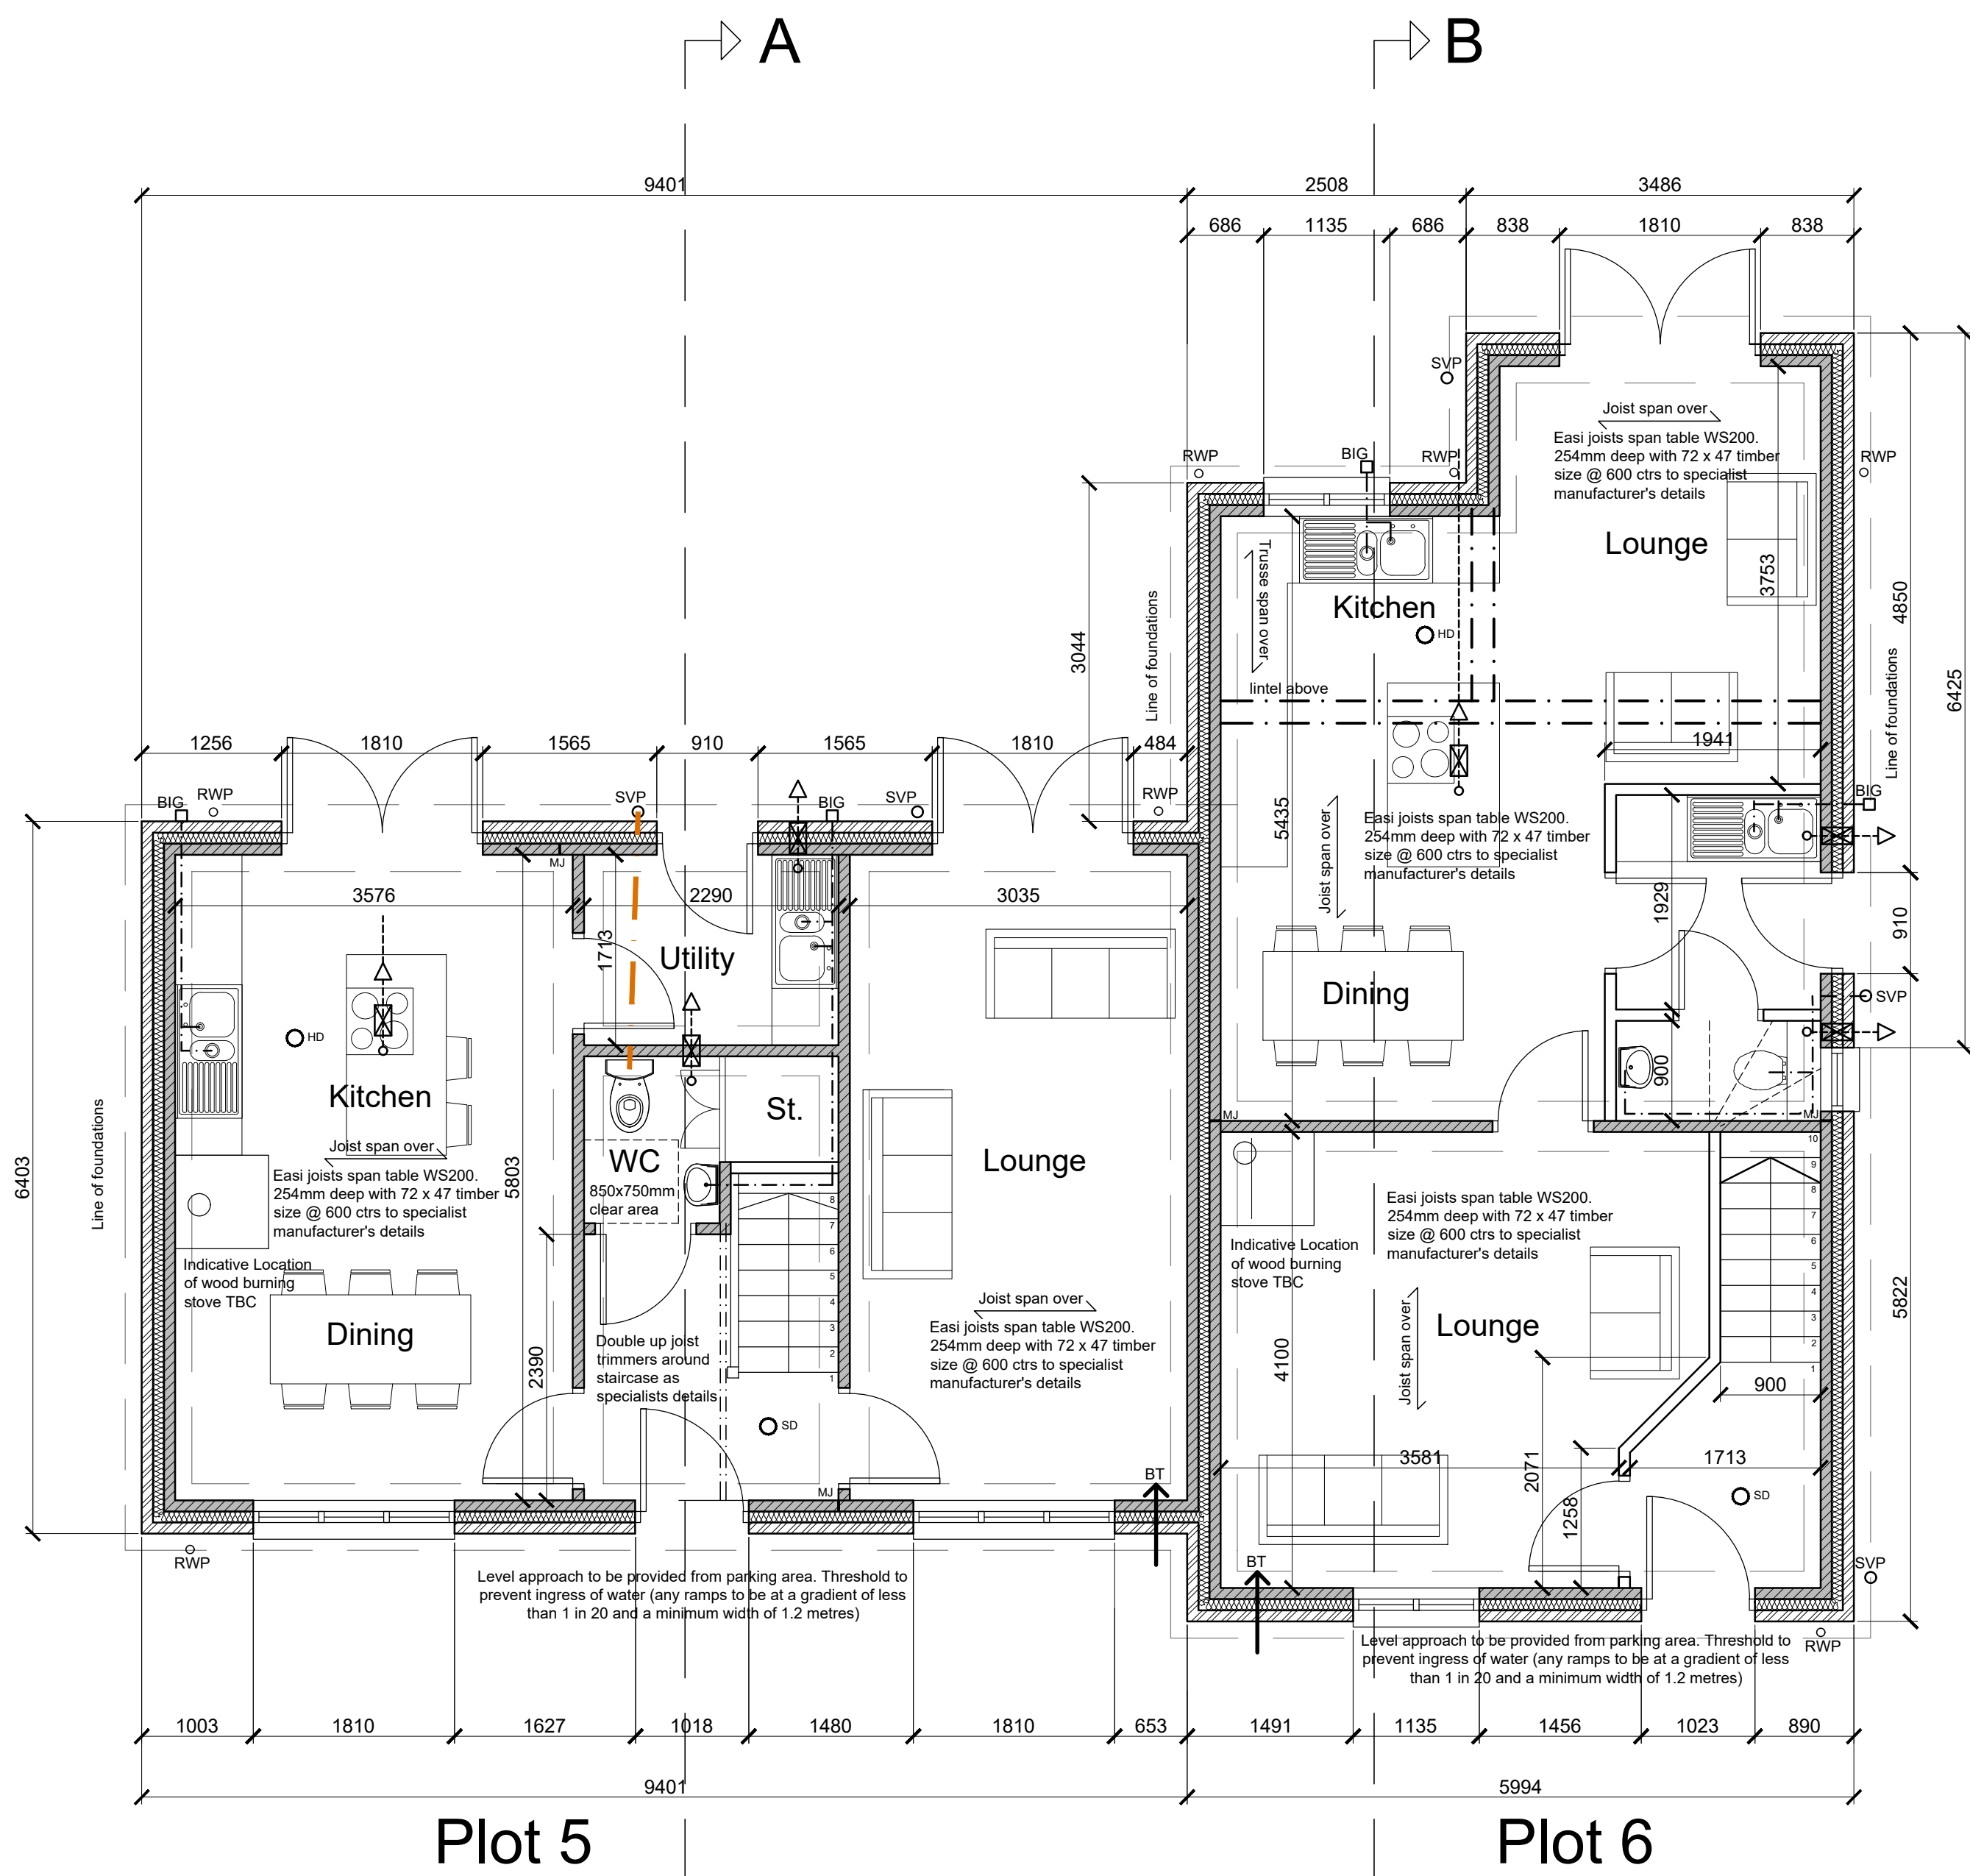


- New timber stud walls with 75 x 50mm sw studs @ 400ctr with 13mm plasterboard both sides. G/F quit to WC walls internally  
NOTE: Setting out dims are to finished plasterboard
- Indicates 100mm Blockwork walls
- Indicates Facing brickwork
- IMJ Indicative movement joints to be agreed with engineer & building control on site
- O<sup>SD</sup> Optical Smoke Detector
- O<sup>HD</sup> Heat Detector
- NOTE:  
All steel beams/ lintels up to in loadbearing walls or supporting the intermediate floor are to be min. one hour fire protected
- SVP  
Soil Vent Pipe
- BIG  
Back Inlet Gully
- Mechanical Extract

Plot 5

Plot 6



Plot 5 & 6 - Proposed Ground Floor Plan - 1:50

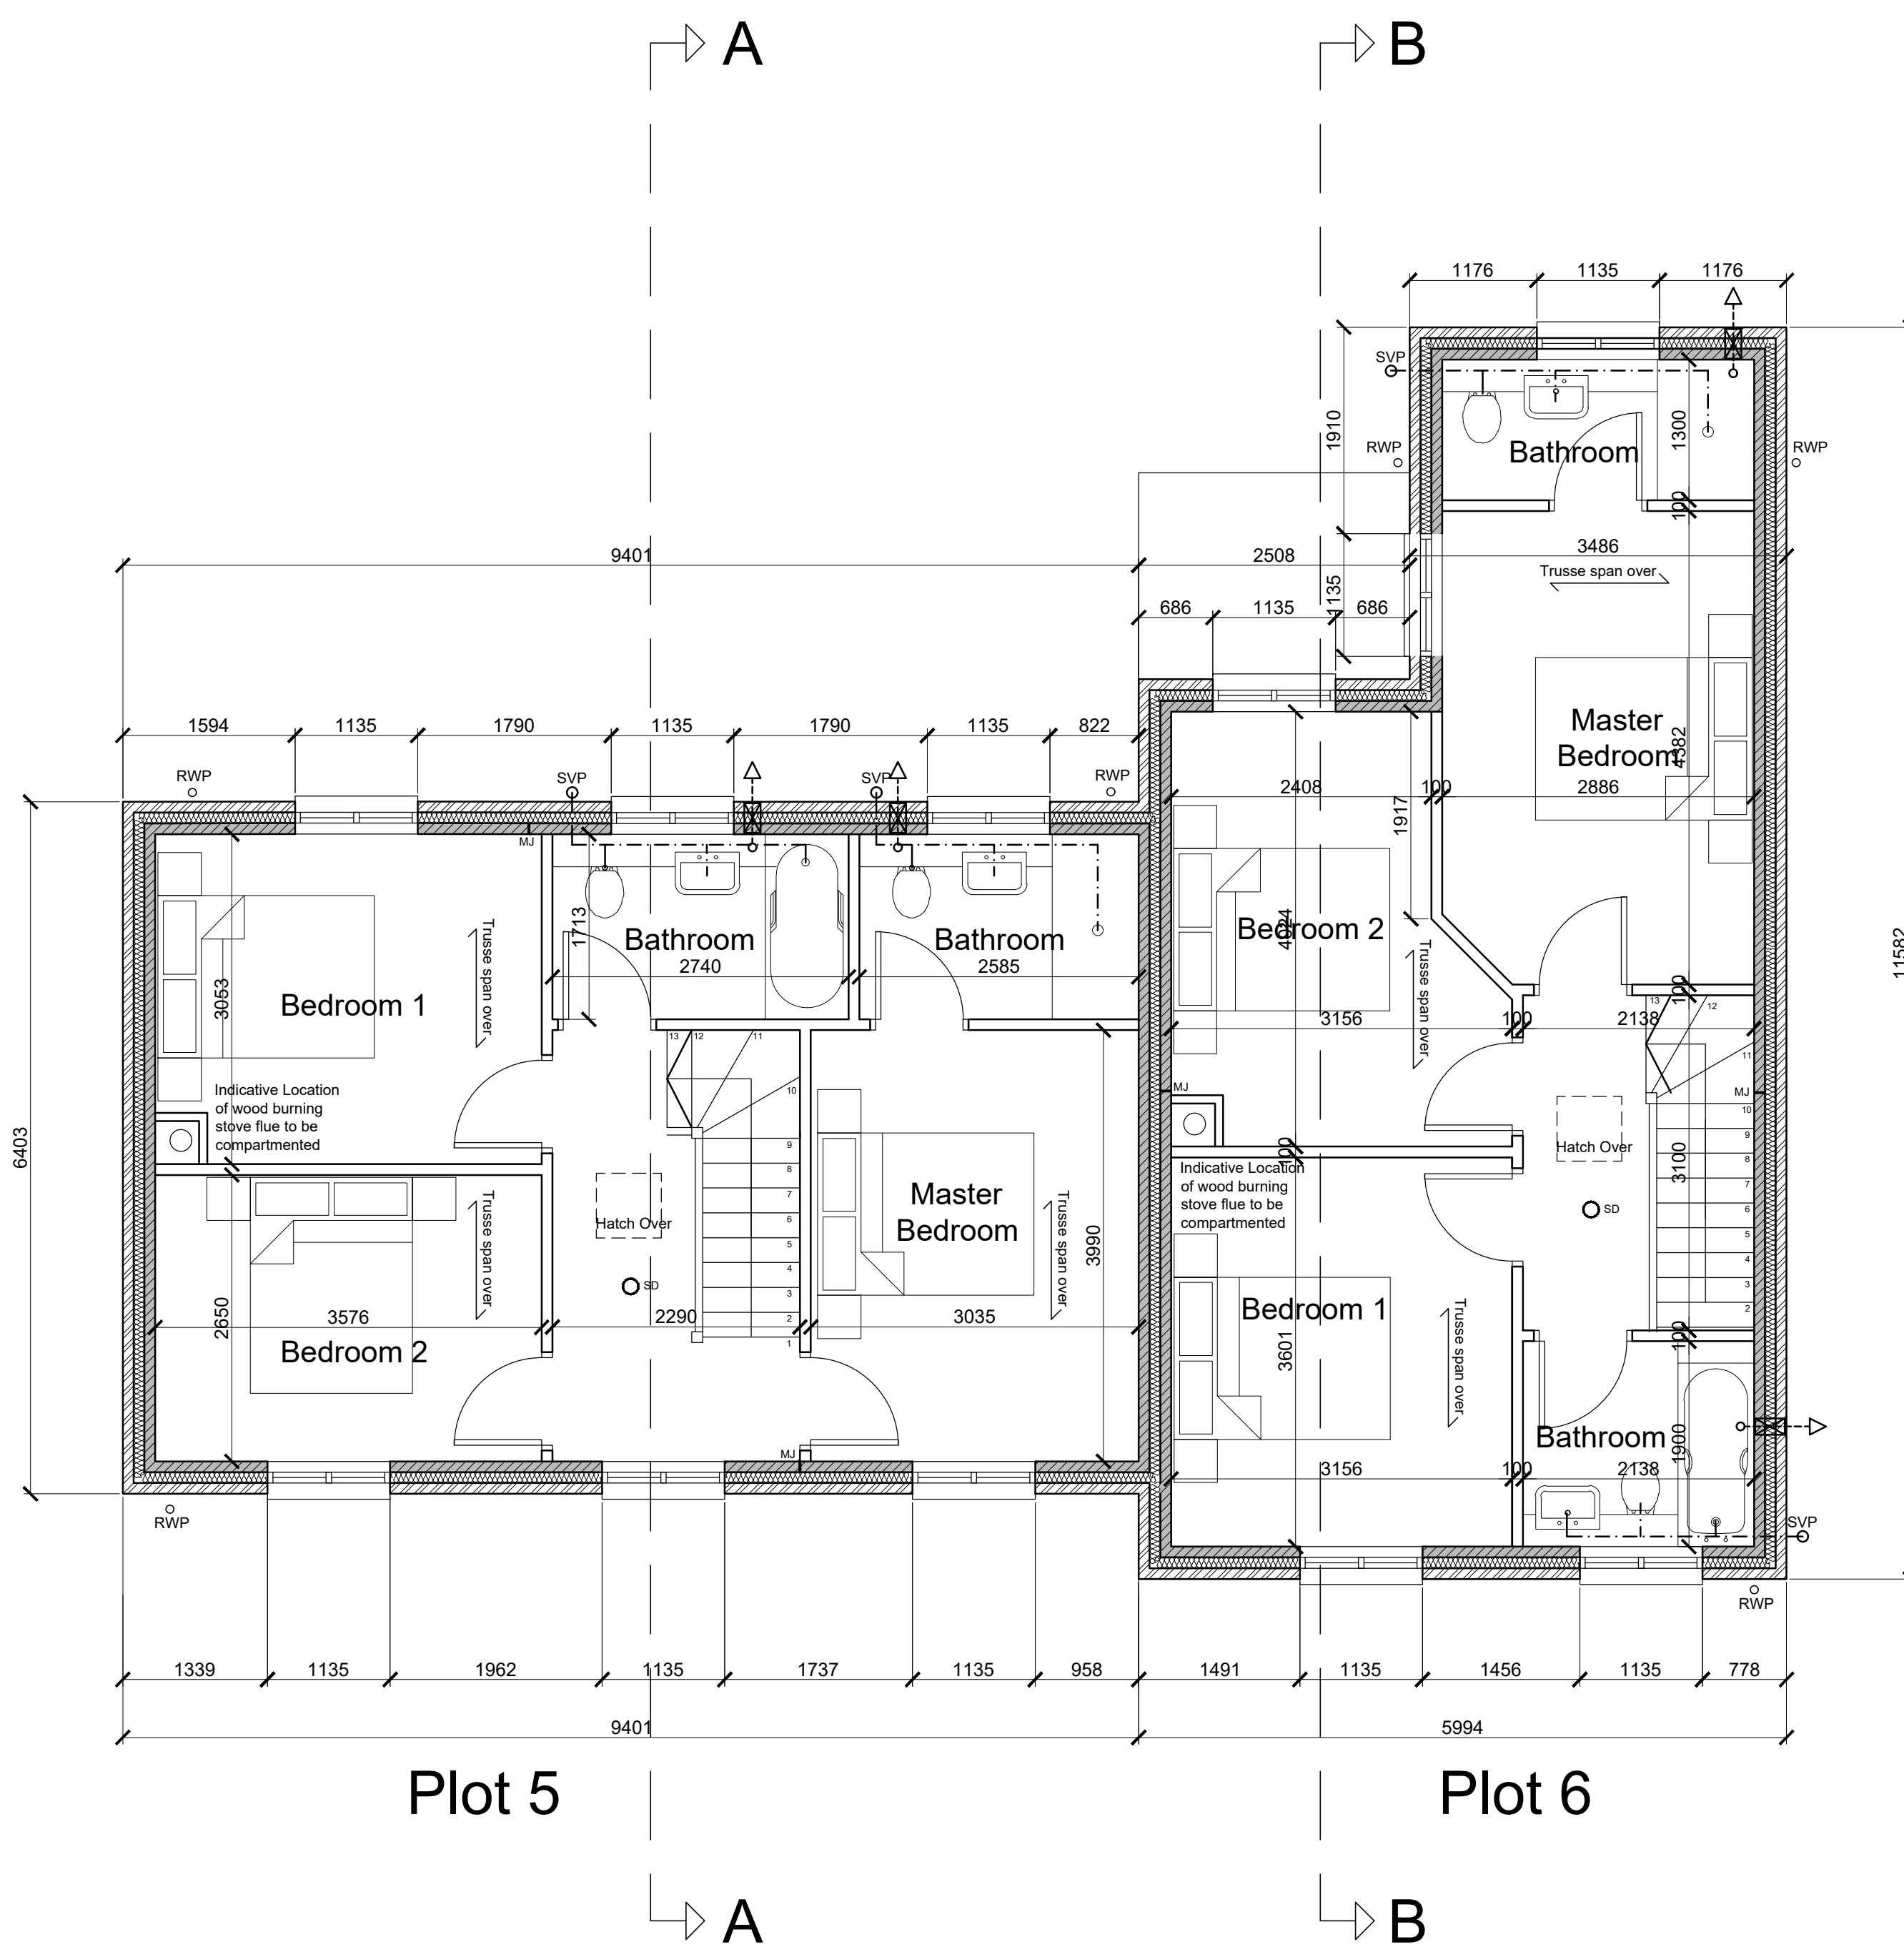

Plot 5

Plot 6

Plot 5 & 6 - Proposed First Floor Plan - 1:50

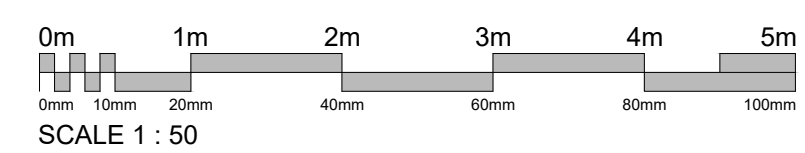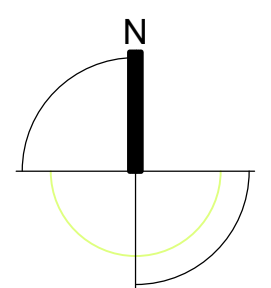

Revision	Date Issued	Details
A03	19.10.22	Internal dims
A02	20.07.22	Plans updated
A01	30.03.22	Indicative MJs added

**BUILDING REGS**

Studio 2, Deepdale Enterprise Park,  
Deepdale Lane,  
Nettleham, Lincoln  
LN2 2LL

**LK2**

T 01522 750777  
E info@lk2.co.uk  
W www.lk2.co.uk

Registered in England 0208944 - Reg. Office: Studio 2, Deepdale Enterprise Park, Deepdale Lane, Nettleham Lincoln, LN2 2LL

Client Logo



CHERRY TREE HOMES

Client  
Cherry Tree Homes

Project  
6No. Dwellings  
Cow Lane  
Tealby

Drawing Title  
Plot 5 & 6  
Proposed Floor Plans

Scale	Date	Drawn by	Checked by
1:50 at A1	Feb 2022	AJS	AN
Project No.	Drawing No.	Revision	
1311	(20) 010	A03	